



ADC JOIST SUPPORT CLEAT
SCALE 1:10

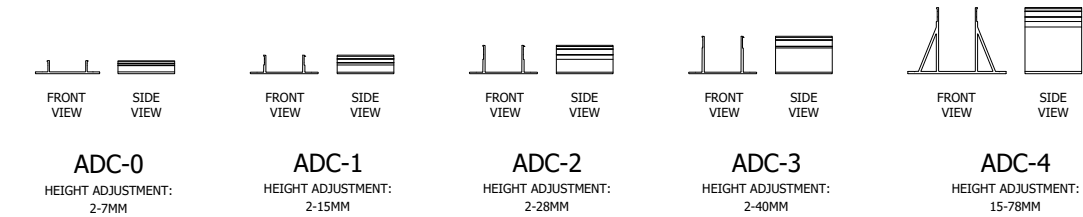


JOIST HANGER
SCALE 1:10

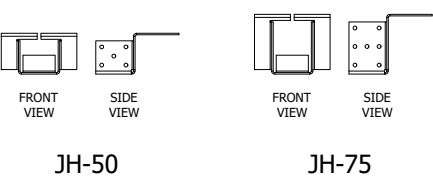


NOTES:

ALL DIMENSIONS IN MILLIMETRES
UNLESS OTHERWISE SPECIFIED


ALUMINIUM DECKING BOARD - DIRECT FIX
SCALE 1:10

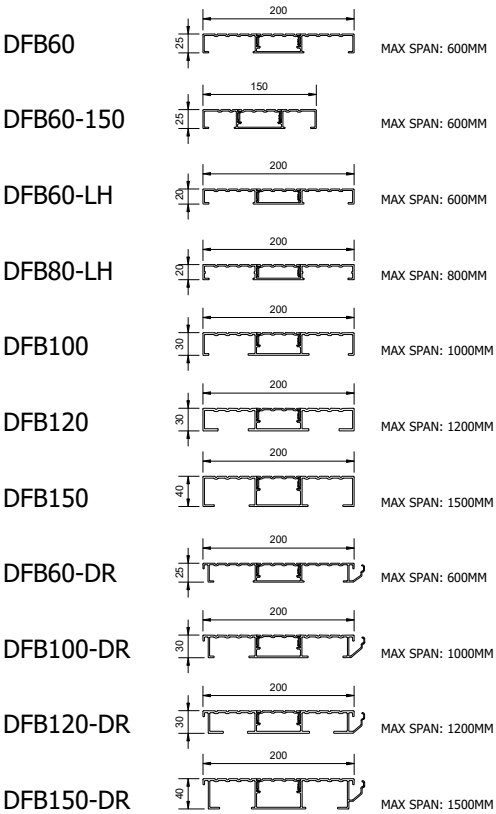


DS ALUMINIUM JOISTS
SCALE 1:10

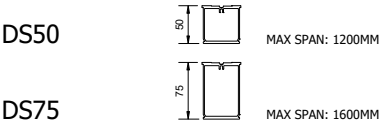

EBS | END BOARD SUPPORT
SCALE 1:10

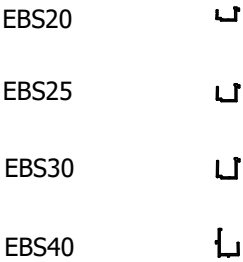


ACCESSORIES
SCALE 1:5

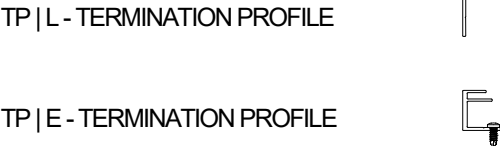

FIXINGS
SCALE 1:2



OTHER
SCALE 1:10

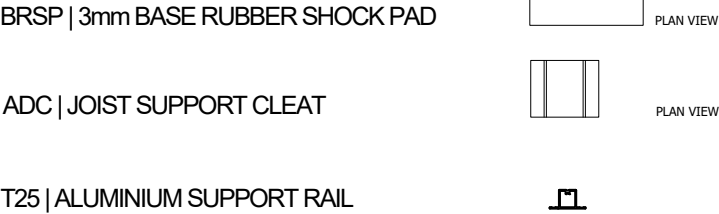

DRAWING MAY NOT BE TO SCALE. IF YOU REQUIRE MANUFACTURER
INFORMATION PLEASE CONTACT RYNO.



RYNO LTD
CASTLEPOINT WAY, CASTLEPOINT
ELLON, UNITED KINGDOM
AB41 9RG
0203 967 3500
SPECIFICATION@RYNOSYSTEMS.COM
WWW.RYNOSYSTEMS.COM

BRAND:

BALCASMART®


SYSTEM:

ALUMINIUM DECKING SYSTEM
IGNO®


DRAWN:	CHECKED:	DATE:
KM	--	18.06.2024
SCALE:	SIZE:	SHEET:
SPECIFIED	A3	1 OF 2

RYNO LTD. REGISTERED IN ENGLAND. REG. NO: 09623250. REG. ADDRESS:
EUROPA HOUSE, ALFORD ROAD, CRANLEIGH, GU6 8NG
© COPYRIGHT & DESIGN RIGHT RYNO LTD. 2021. ALL RIGHTS RESERVED.


BALCASMART ADB ALUMINUM DECKING SYSTEM
SCALE 1:4

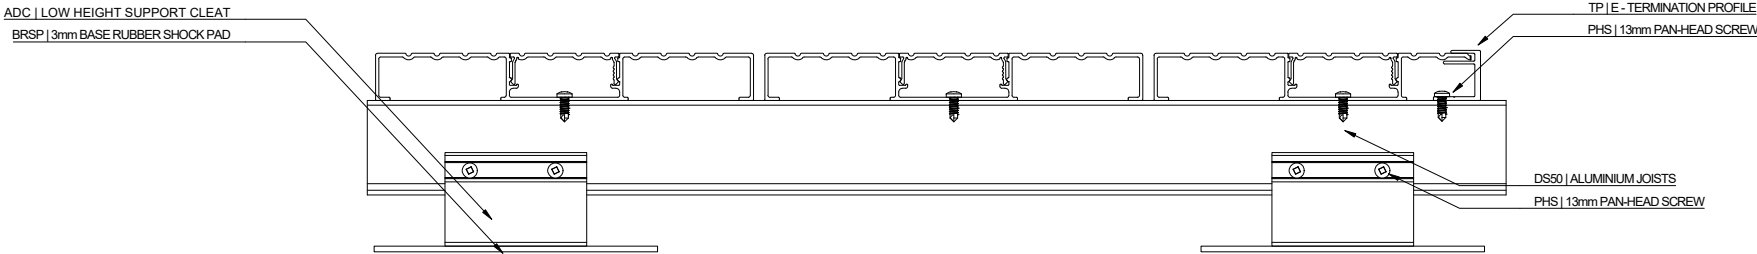

BALCASMART DFB ALUMINUM DECKING SYSTEM
SCALE 1:4

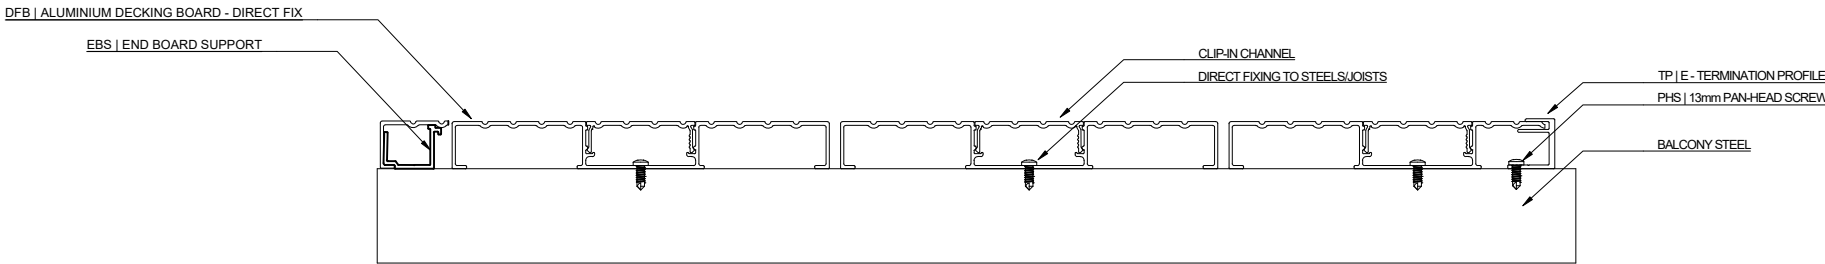

BALCASMART DFB-DR ALUMINUM DECKING SYSTEM
SCALE 1:4

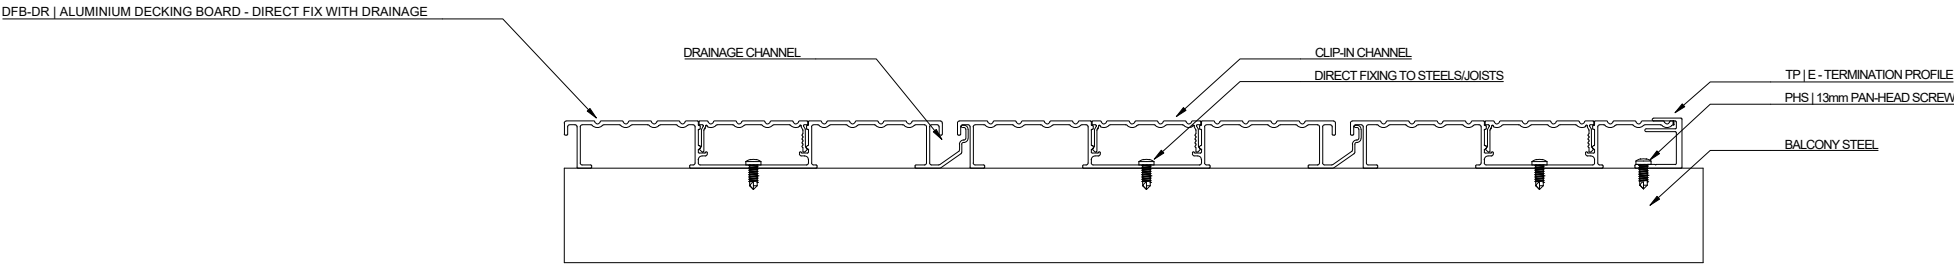

NOTES:

ALL DIMENSIONS IN MILLIMETRES
UNLESS OTHERWISE SPECIFIED

DRAWING MAY NOT BE TO SCALE. IF YOU REQUIRE MANUFACTURER
INFORMATION PLEASE CONTACT RYNO.



RYNO LTD
CASTLEPOINT WAY, CASTLEPOINT
ELLON, UNITED KINGDOM
AB41 9RG
0203 967 3500
SPECIFICATION@RYNOSYSTEMS.COM
WWW.RYNOSYSTEMS.COM

BRAND:

BALCASMART®

SYSTEM:

ALUMINIUM DECKING SYSTEM
IGNO®

DRAWN:	CHECKED:	DATE:
LM	--	18.06.2024
SCALE:	SIZE:	SHEET:
SPECIFIED	A3	2 OF 2

RYNO LTD. REGISTERED IN ENGLAND. REG. NO: 09623250. REG. ADDRESS:
EUROPA HOUSE, ALFORD ROAD, CRANLEIGH, GU6 8NG
© COPYRIGHT & DESIGN RIGHT RYNO LTD. 2021. ALL RIGHTS RESERVED.