




EXAMPLE DESIGNS:

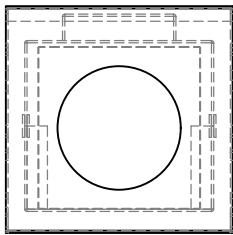


FRONT  
VIEW

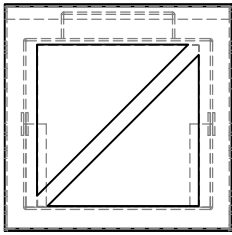

FRONT  
VIEW

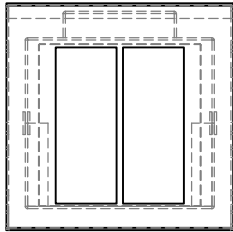


FRONT  
VIEW


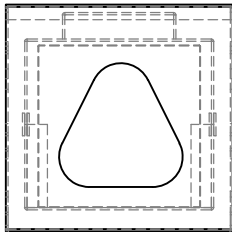


FRONT  
VIEW


TRAY LENGTH IS ADJUSTABLE TO BE ABLE TO FIT MULTIPLE BOX INSERTS

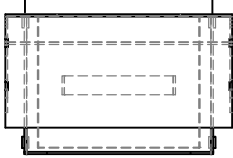


TOP  
VIEW

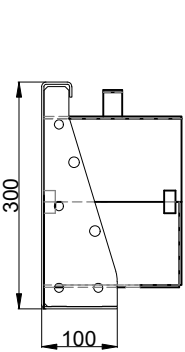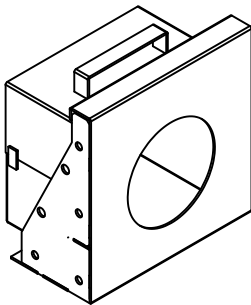


SIDE  
VIEW

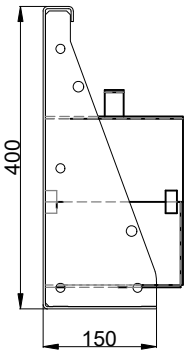


SIDE  
VIEW

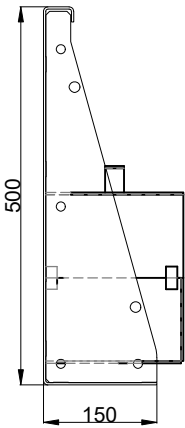


SIDE  
VIEW

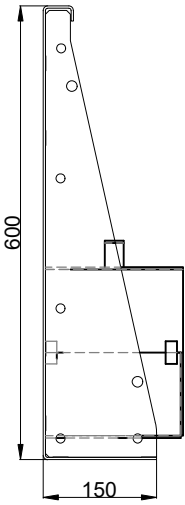


SIDE  
VIEW

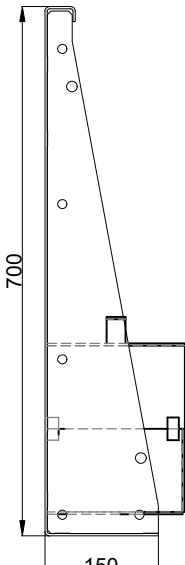


SIDE  
VIEW

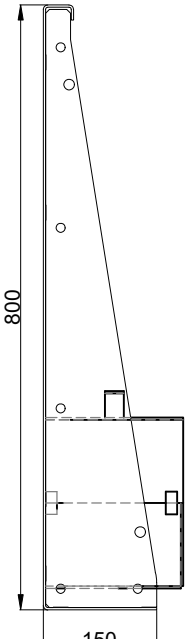


SIDE  
VIEW

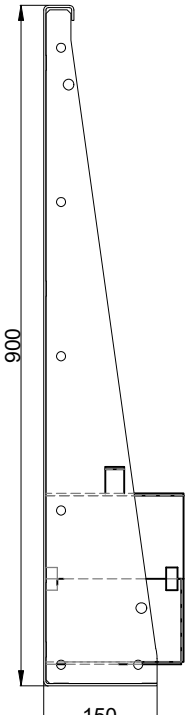

SIDE  
VIEW

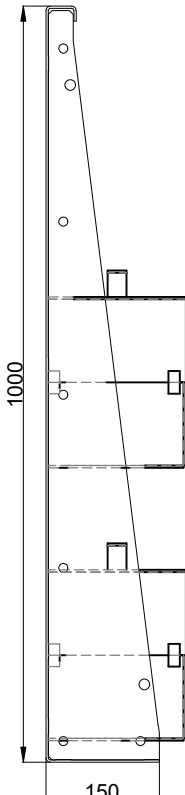

SIDE  
VIEW

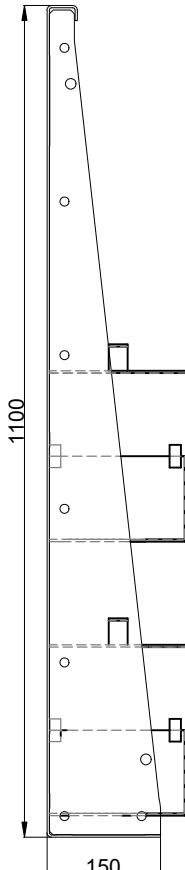

SIDE  
VIEW

NOTES:  
  
ALL DIMENSIONS IN MILLIMETRES  
UNLESS OTHERWISE SPECIFIED

DRAWING MAY NOT BE TO SCALE. IF YOU REQUIRE MANUFACTURER  
INFORMATION PLEASE CONTACT RYNO.




RYNO LTD  
CASTLEPOINT WAY, CASTLEPOINT  
ELLON, UNITED KINGDOM  
AB41 9RG  
0203 967 3500  
SPECIFICATION@RYNOSYSTEMS.COM  
WWW.RYNOSYSTEMS.COM

SYSTEM:  
  
HS TERRASMART HABITATS

DRAWN:	CHECKED:	DATE:
KM	AW	28.04.2025
SCALE:	SIZE:	SHEET:
1:10	A3	1 OF 3

RYNO LTD. REGISTERED IN ENGLAND. REG. NO: 09623250. REG. ADDRESS:  
EUROPA HOUSE, ALFORD ROAD, CRANLEIGH, GU6 8NO  
© COPYRIGHT & DESIGN RIGHT RYNO LTD. 2021. ALL RIGHTS RESERVED.

EXAMPLE DESIGNS:

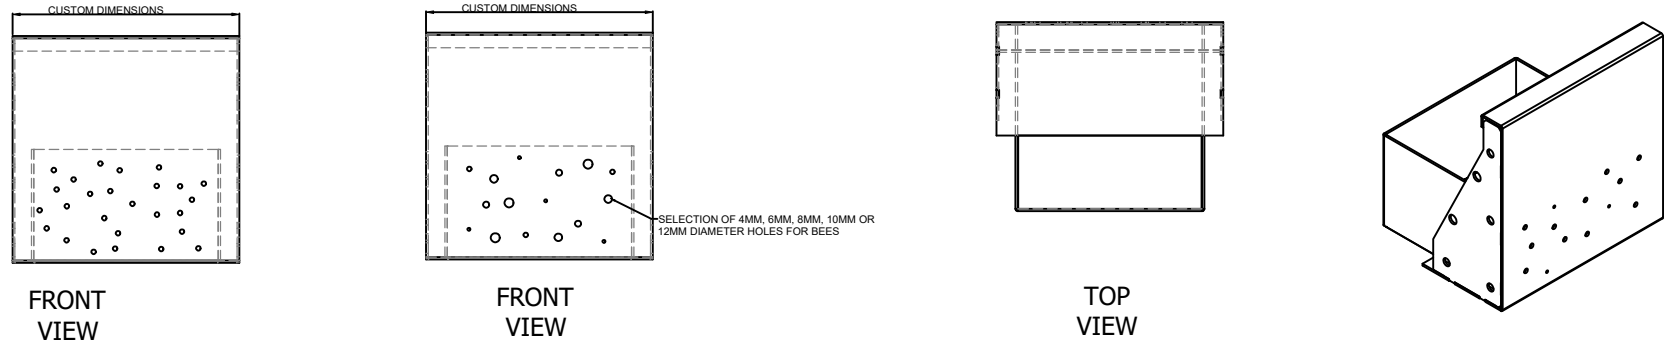

NOTES:

ALL DIMENSIONS IN MILLIMETRES  
UNLESS OTHERWISE SPECIFIED

DRAWING MAY NOT BE TO SCALE. IF YOU REQUIRE MANUFACTURER  
INFORMATION PLEASE CONTACT RYNO.




RYNO LTD  
CASTLEPOINT WAY, CASTLEPOINT  
ELLON, UNITED KINGDOM  
AB41 9RG  
0203 967 3500  
SPECIFICATION@RYNOSYSTEMS.COM  
WWW.RYNOSYSTEMS.COM



SYSTEM:

HS TERRASmart HABITATS



DRAWN: KM	CHECKED: AW	DATE: 28.04.2025
SCALE: 1:10	SIZE: A3	SHEET: 2 OF 3

RYNO LTD. REGISTERED IN ENGLAND. REG. NO: 09623250. REG. ADDRESS:  
EUROPA HOUSE, ALFORD ROAD, CRANLEIGH, GU6 8NO  
© COPYRIGHT & DESIGN RIGHT RYNO LTD. 2021. ALL RIGHTS RESERVED.

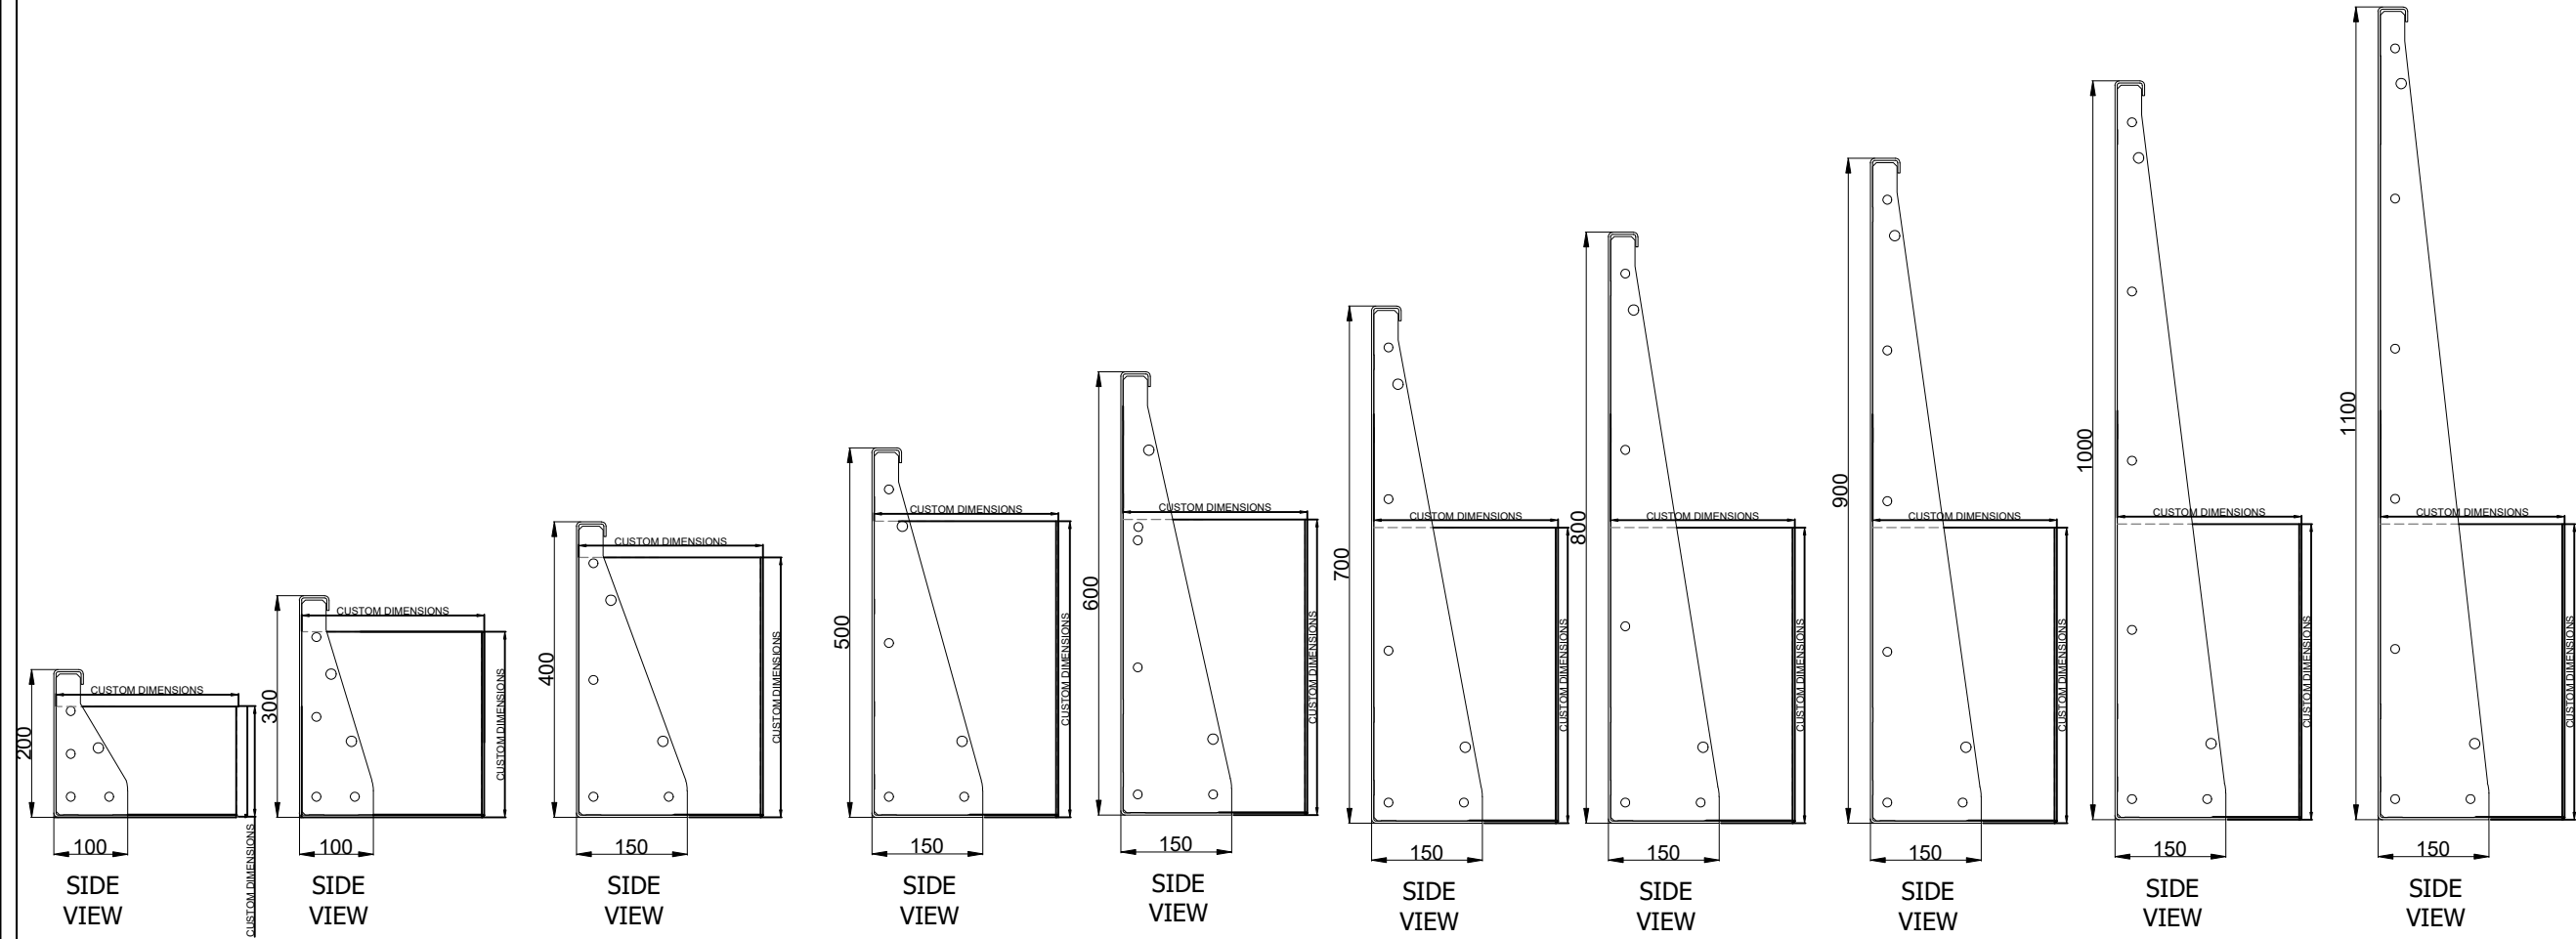

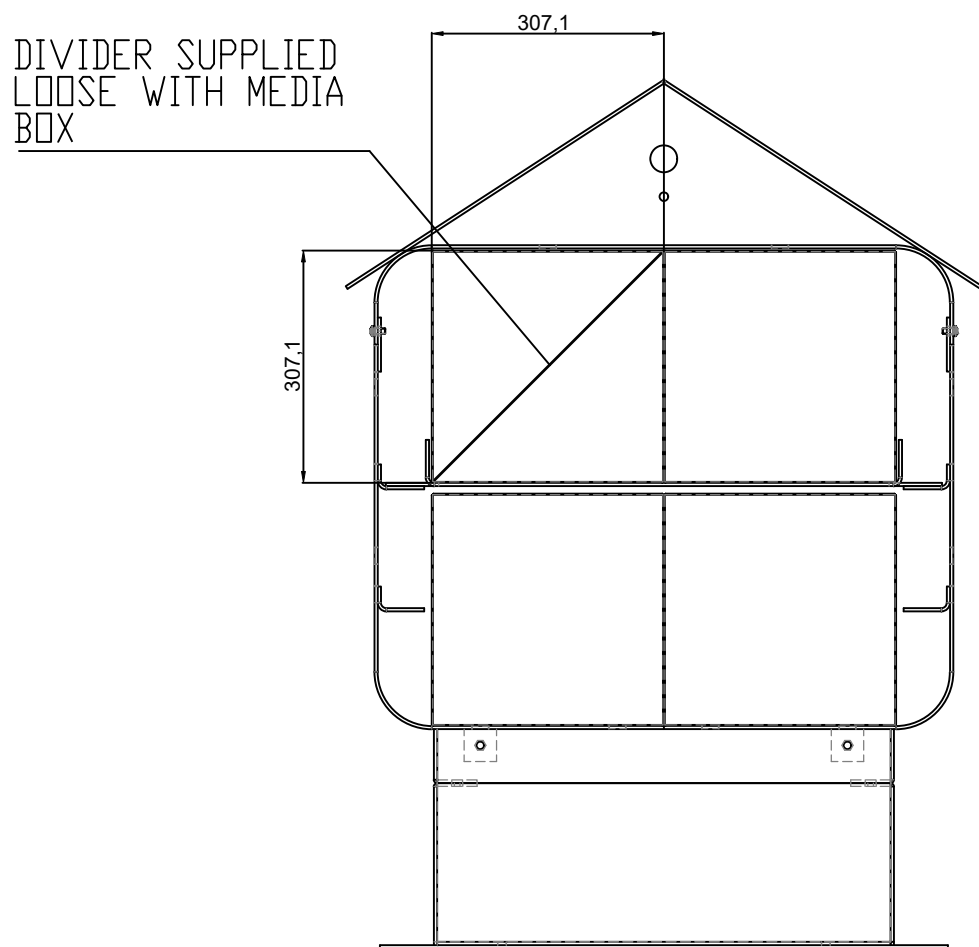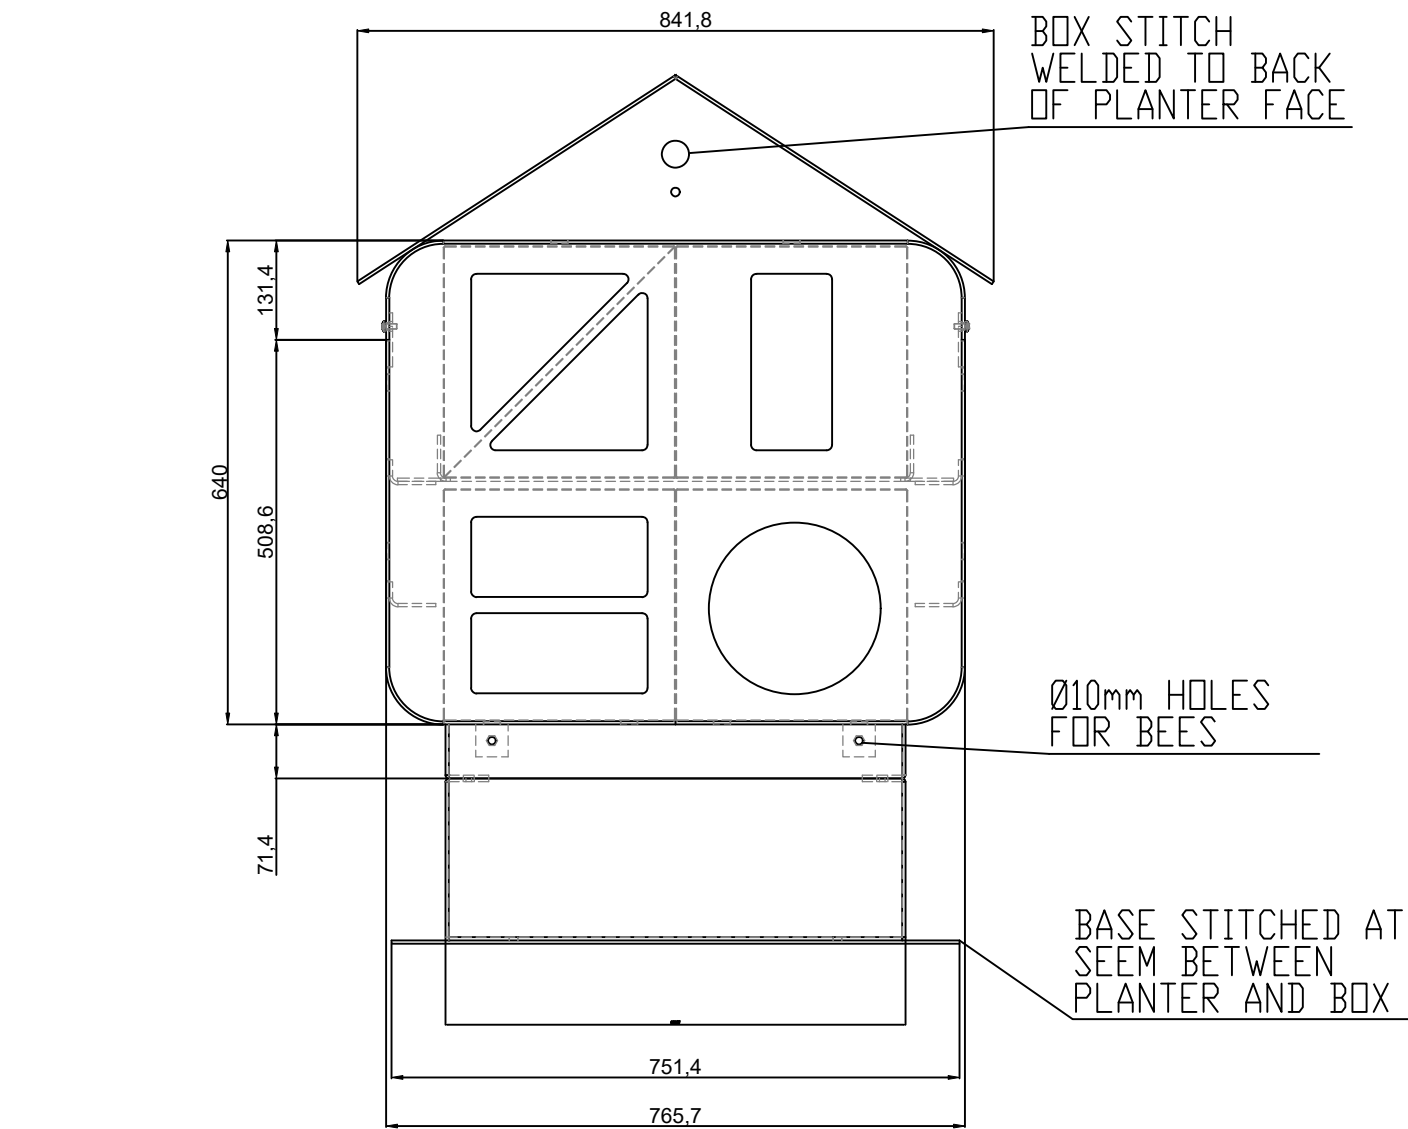

2 OFF SECURITY FIXING  
FOR REMOVING TOP  
EACH SIDE

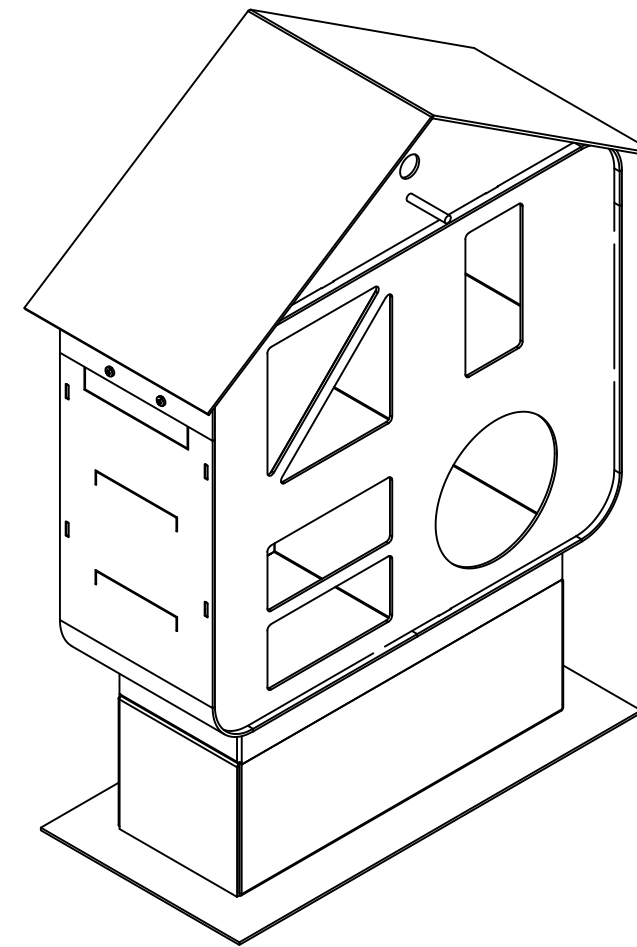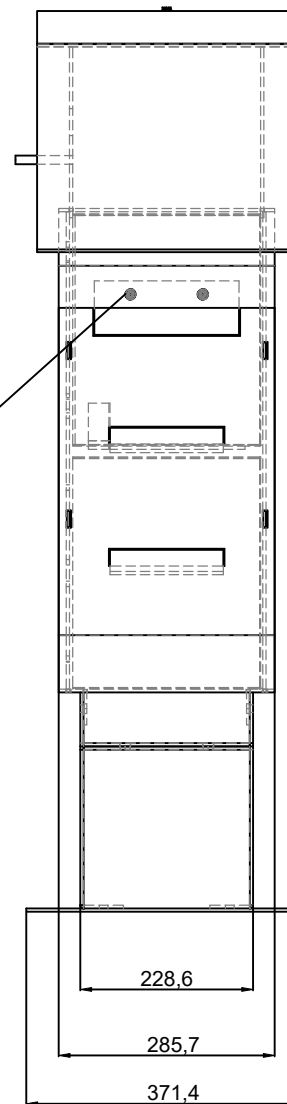

#### NOTES:

ALL DIMENSIONS IN MILLIMETRES  
UNLESS OTHERWISE SPECIFIED

DRAWING MAY NOT BE TO SCALE. IF YOU REQUIRE MANUFACTURER  
INFORMATION PLEASE CONTACT RYNO.



RYNO LTD  
CASTLEPOINT WAY, CASTLEPOINT  
ELLON, UNITED KINGDOM  
AB41 9RG  
0203 967 3500  
SPECIFICATION@RYNOSYSTEMS.COM  
WWW.RYNOSYSTEMS.COM

#### SYSTEM:

HS TERRASMART HABITATS

DRAWN: KM	CHECKED: AW	DATE: 28.04.2025
SCALE: 1:10	SIZE: A3	SHEET: 3 OF 3

RYNO LTD. REGISTERED IN ENGLAND. REG. NO: 09623250. REG. ADDRESS:  
EUROPA HOUSE, ALFORD ROAD, CRANLEIGH, GU8 8NO  
© COPYRIGHT & DESIGN RIGHT RYNO LTD. 2021. ALL RIGHTS RESERVED.