

AF-SB ALUMINIUM FRAME SOFFIT BOARD

SOFFIT SYSTEM CORNER CONNECTOR

M6 X 16 STAINLESS GRUB SCREW

SGP SOFFIT GUTTER

1.5°

A

BALCONY STEEL FRAMEWORK


M8 CARRIAGE BOLTS WITH NUTS,
LOCK NUTS & WASHERS.

SECTION VIEW
(RIGHT TO LEFT)

A

SEC-F SOFFIT EDGE CLOSURE.

4.8 POP RIVETS

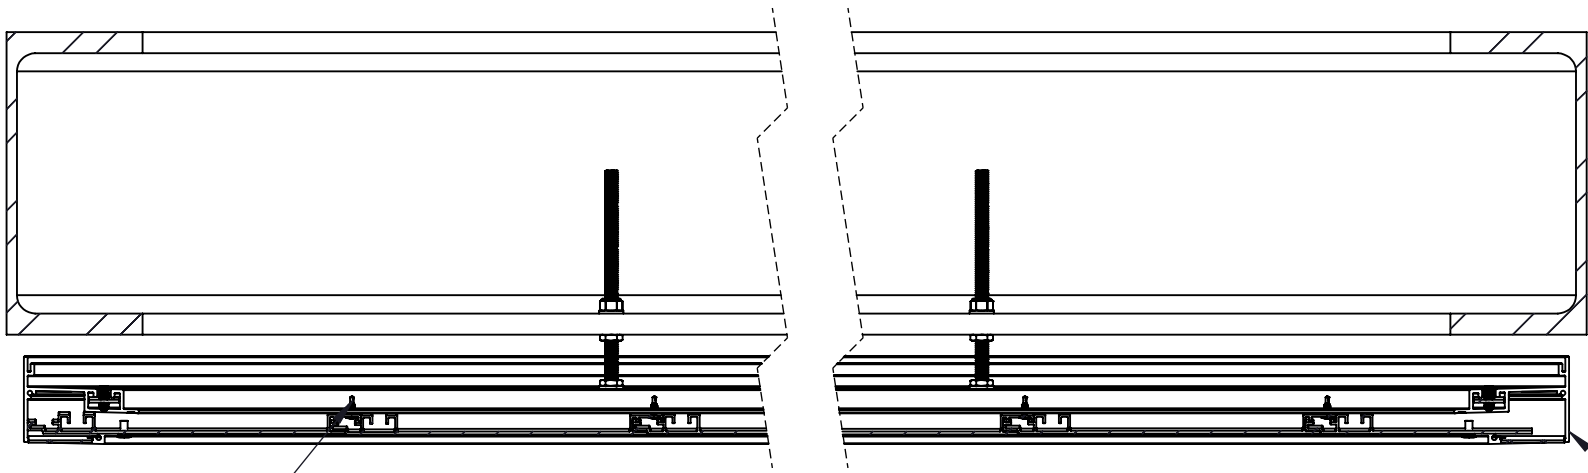


PHS 13MM PAN HEAD SCREWS

SECTION A-A

SEC-F SOFFIT EDGE CLOSURE.

SEC-F SOFFIT EDGE CLOSURE

SOFFIT BOARDS STAGGERED
LENGTHS TO ENABLE ACCESS
TO GUTTER

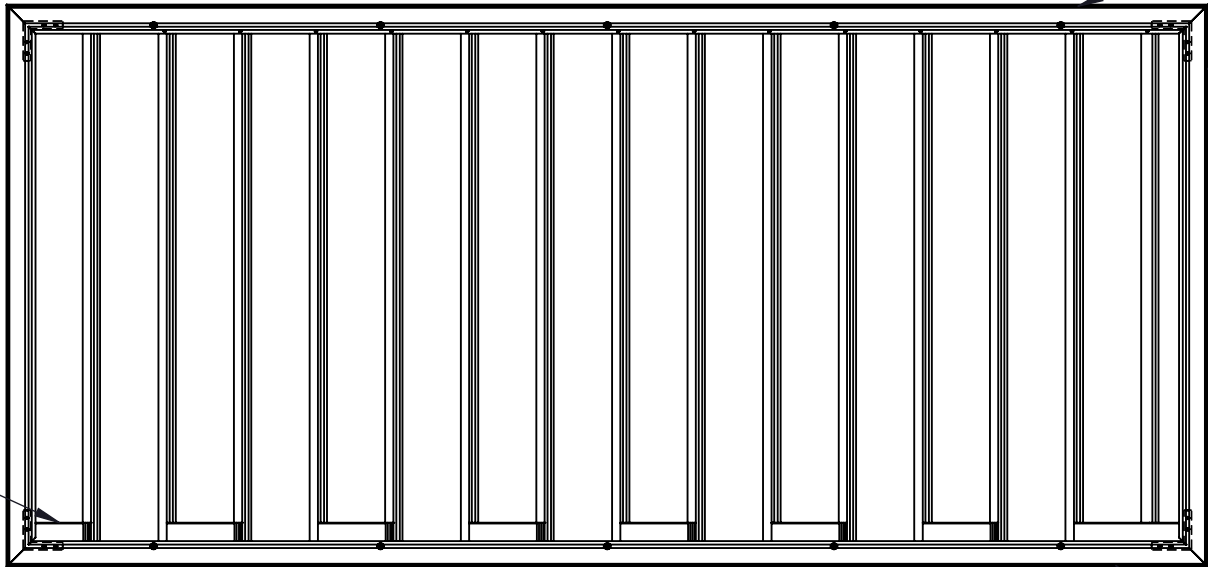

PLAN VIEW
(STEELS OMITTED)

SGP SOFFIT GUTTER

NOTES:

ALL DIMENSIONS IN MILLIMETRES UNLESS
OTHERWISE SPECIFIED

A3 PRINT
MATERIAL:

Drawing may not be to scale. If you require manufacturer
information please contact Ryno.



Ryno Ltd
Castlepoint Way, Castlepoint
Ellon, United Kingdom
AB41 9RG
0203 967 3500
specification@rynogroup.co.uk
www.rynogroup.co.uk

SYSTEM CODE:

BSF-PD



SYSTEM NAME:

BALCASMART FRAME SOFFIT

SYSTEM:

PIPED DRAINAGE

DRAWN BY:

SRT

REV

03

DATE

28.10.25

SCALE 1:5

Ryno Ltd. Registered in England. Reg. No: 09623250. Reg. Address:
Europa House, Alford Road, Cranleigh, GU6 8NO
© Copyright & design right Ryno Ltd. 2021. All rights reserved.